
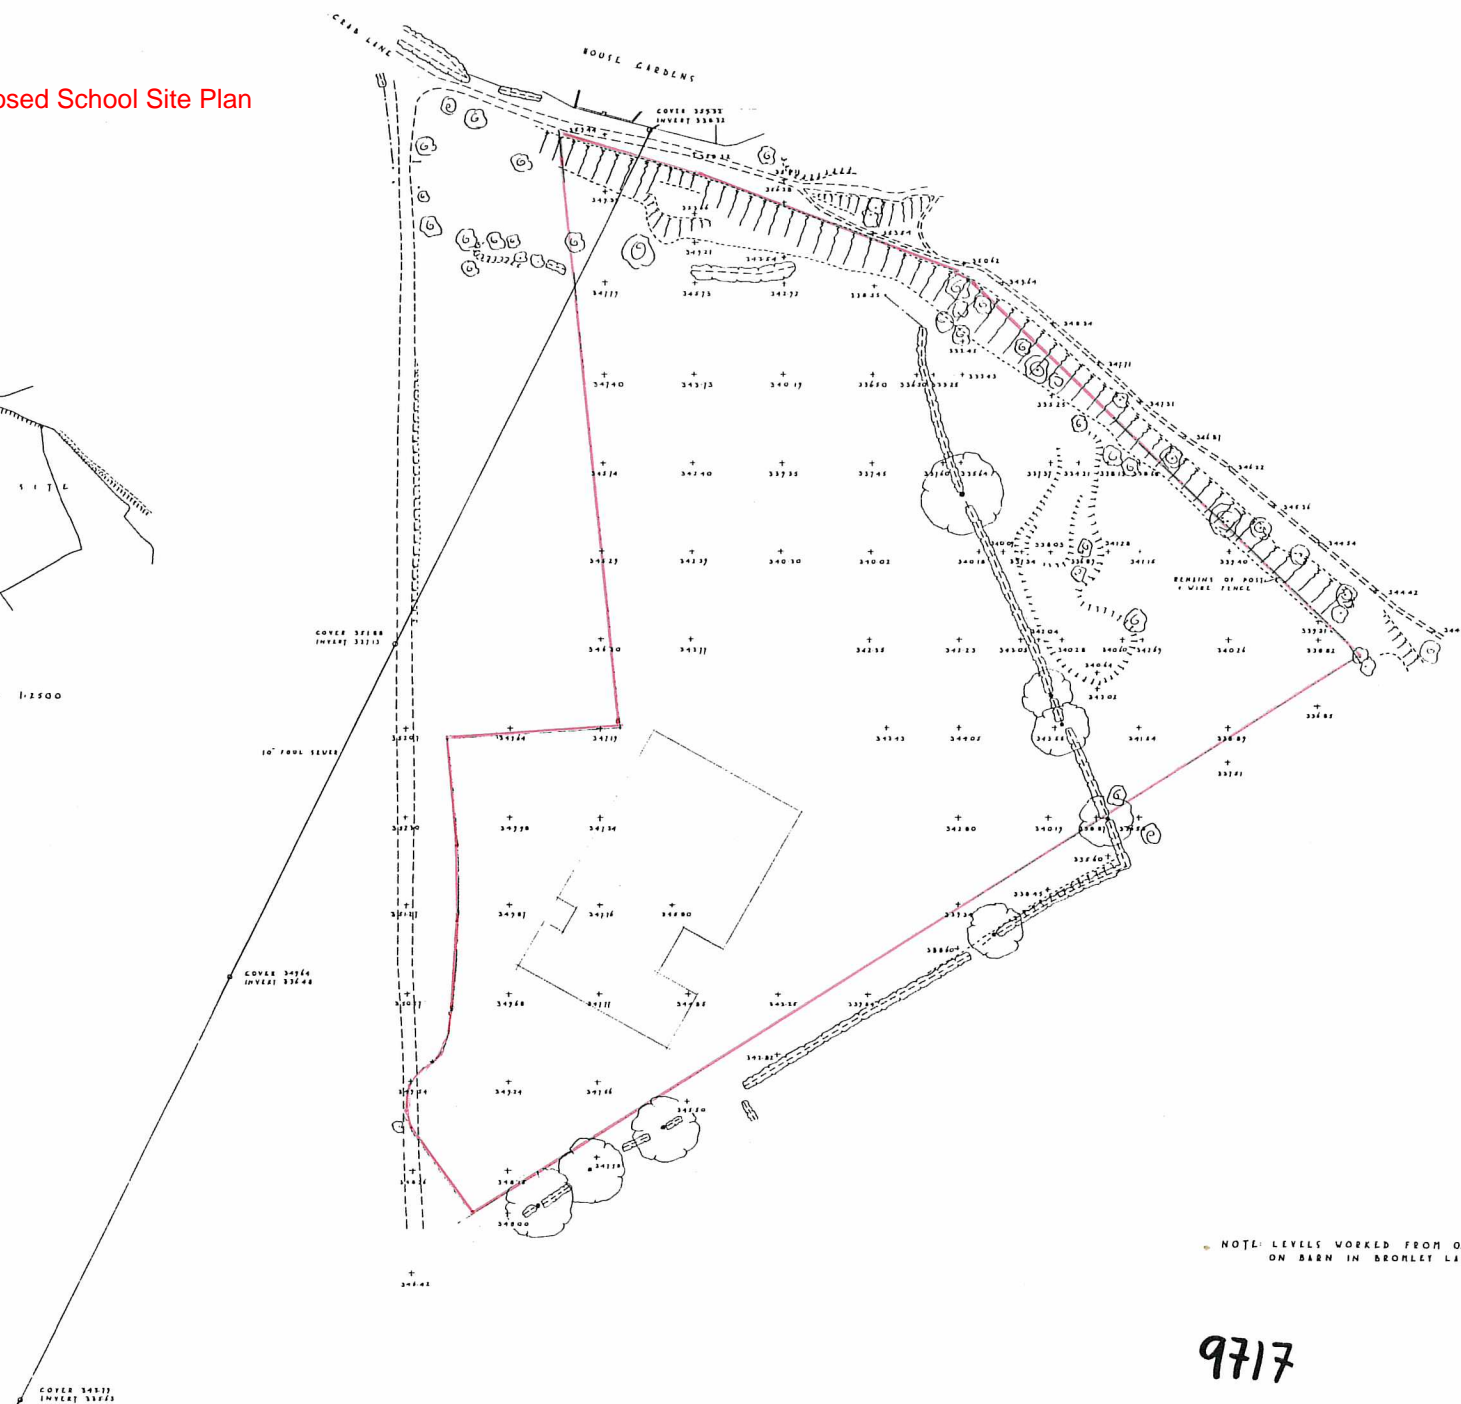


Proposed School Site Plan

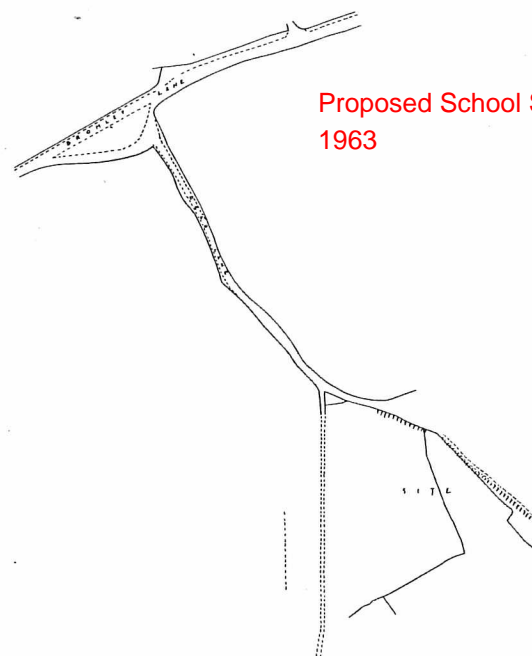

NOTE: LEVELS WORKED FROM O.B.M. 420.1
ON BARN IN BRONLEY LANE.

9717